








- hwa
- A
- afvoer WTW unit
- aanvoer WTW unit
- buiten unit warmtepomp
- roostervloer
- ladderhaak punt
- BU1
- BU2
- BU3
- 790
- 106
- 790
- 106
- 790
- 3421
- hwa
- B

dwarsdoorsnede | 1:100

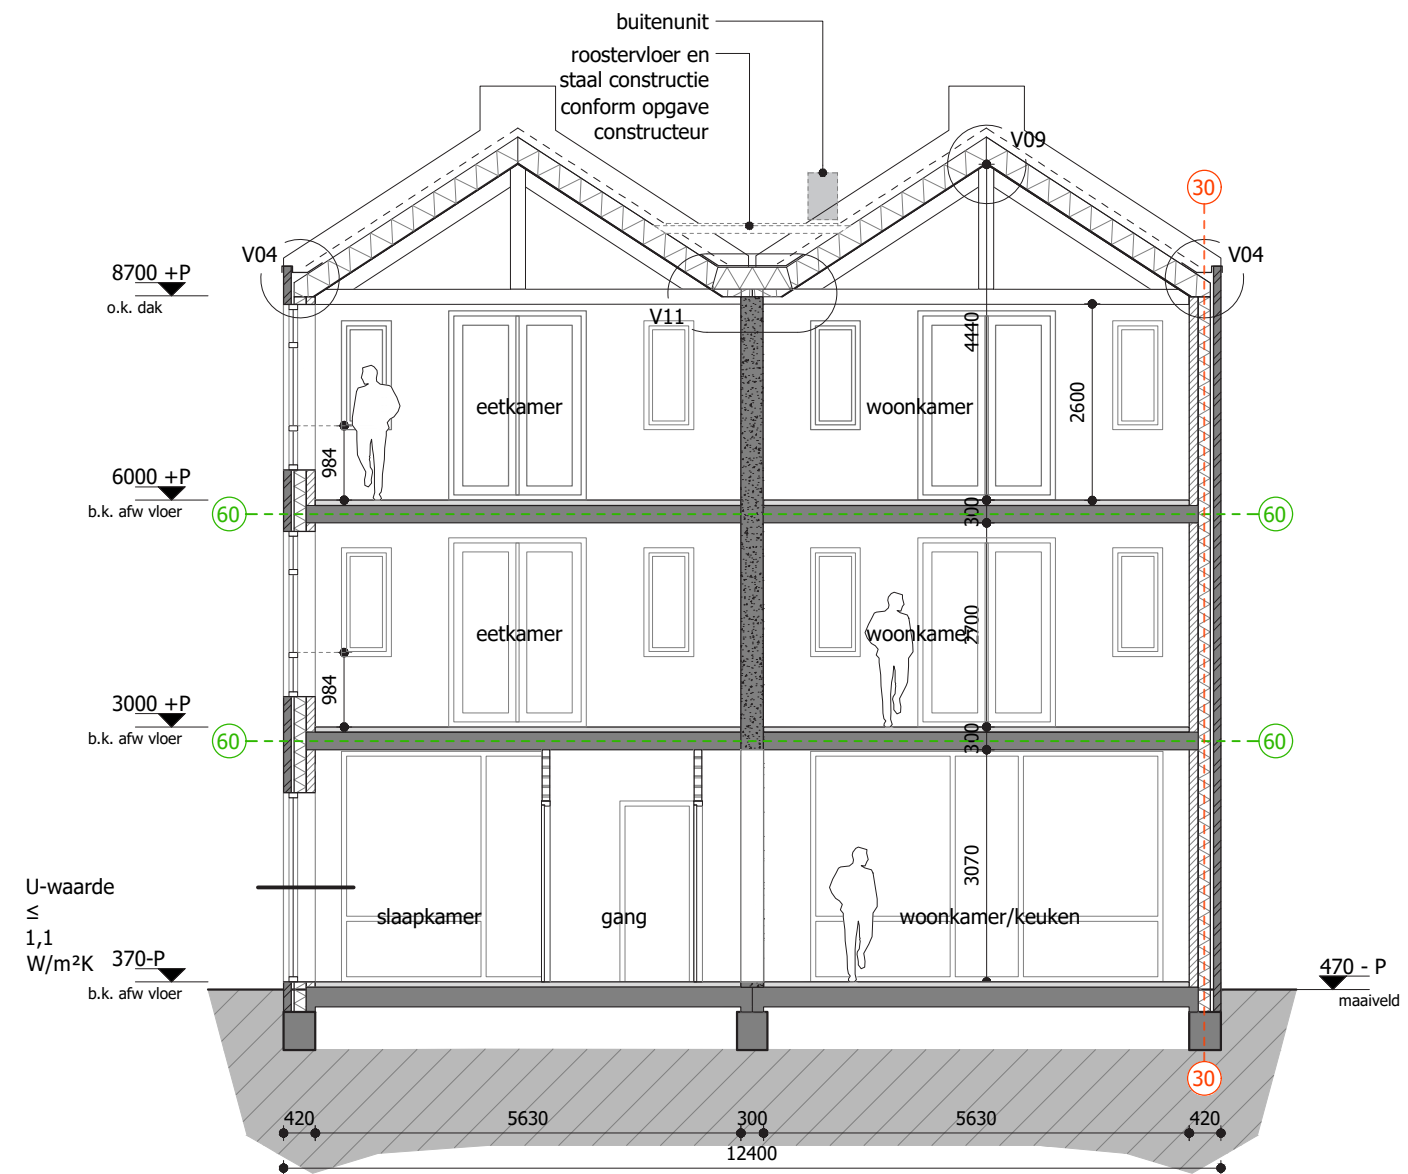

langsdoorsnede | 1:100

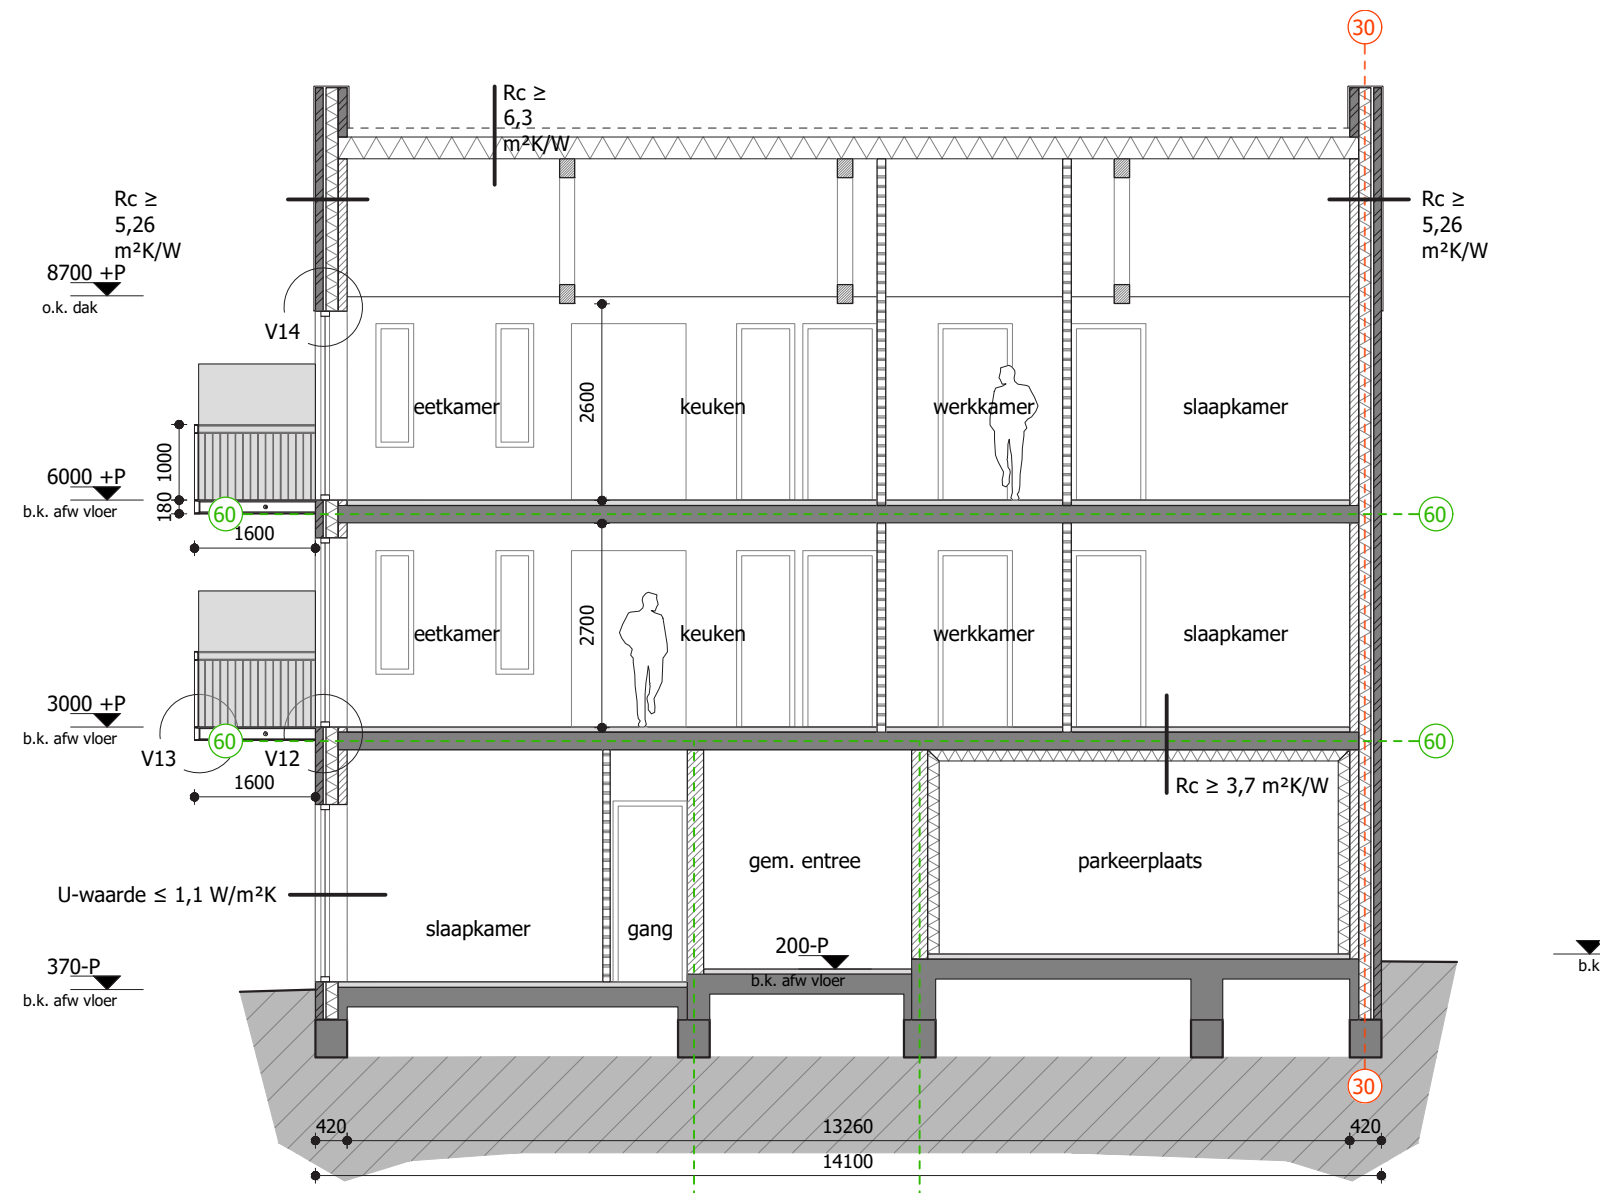

voorgevel | 1:100



rechter zijgevel | 1:100



achtergevel | 1:100



linker zijgevel | 1:100

